

Approved by:
 Date: 22.11.2021
 O.C. Signed By D.D.T.P.

1. The plan is prepared in accordance with the provisions of the Maharashtra Building Regulation, 1960 and the Maharashtra Building (Amendment) Regulation, 1978.
 2. The plan is prepared in accordance with the provisions of the Maharashtra Building Regulation, 1960 and the Maharashtra Building (Amendment) Regulation, 1978.
 3. The plan is prepared in accordance with the provisions of the Maharashtra Building Regulation, 1960 and the Maharashtra Building (Amendment) Regulation, 1978.

REVISOR'S WORK
 SHOWING IN
 ORIGINAL PLAN

REVISED PLAN FOR HOSPITAL BUILDING
 AT C.T. NO. 163091, MOULIE GARKHEDA,
 AURANGABAD.
 FOR,
 DR. BABASAHEB AMBEDKAR VAIDYAKIYA PRATISTHAN.


DR. NO. 163091
 DRAWN BY: Mujib Paban
 FILE NAME: HEDERWAR HOSPITAL
 DATE: 12/07/2021
 SCALE: 1:100

ARCHITECTS
 HANDESHWAR
 DESIGNERS

OWNERS SIGNATURE
 DR. NO. 163091

MOBILE HOUSE
 NEAR BABA PETROL PUMP
 PRITHWEE AURANGABAD
 PHONE NO. 02011188
 40220158

DEEPAK DESHPANDE
 REG. NO. CA011188

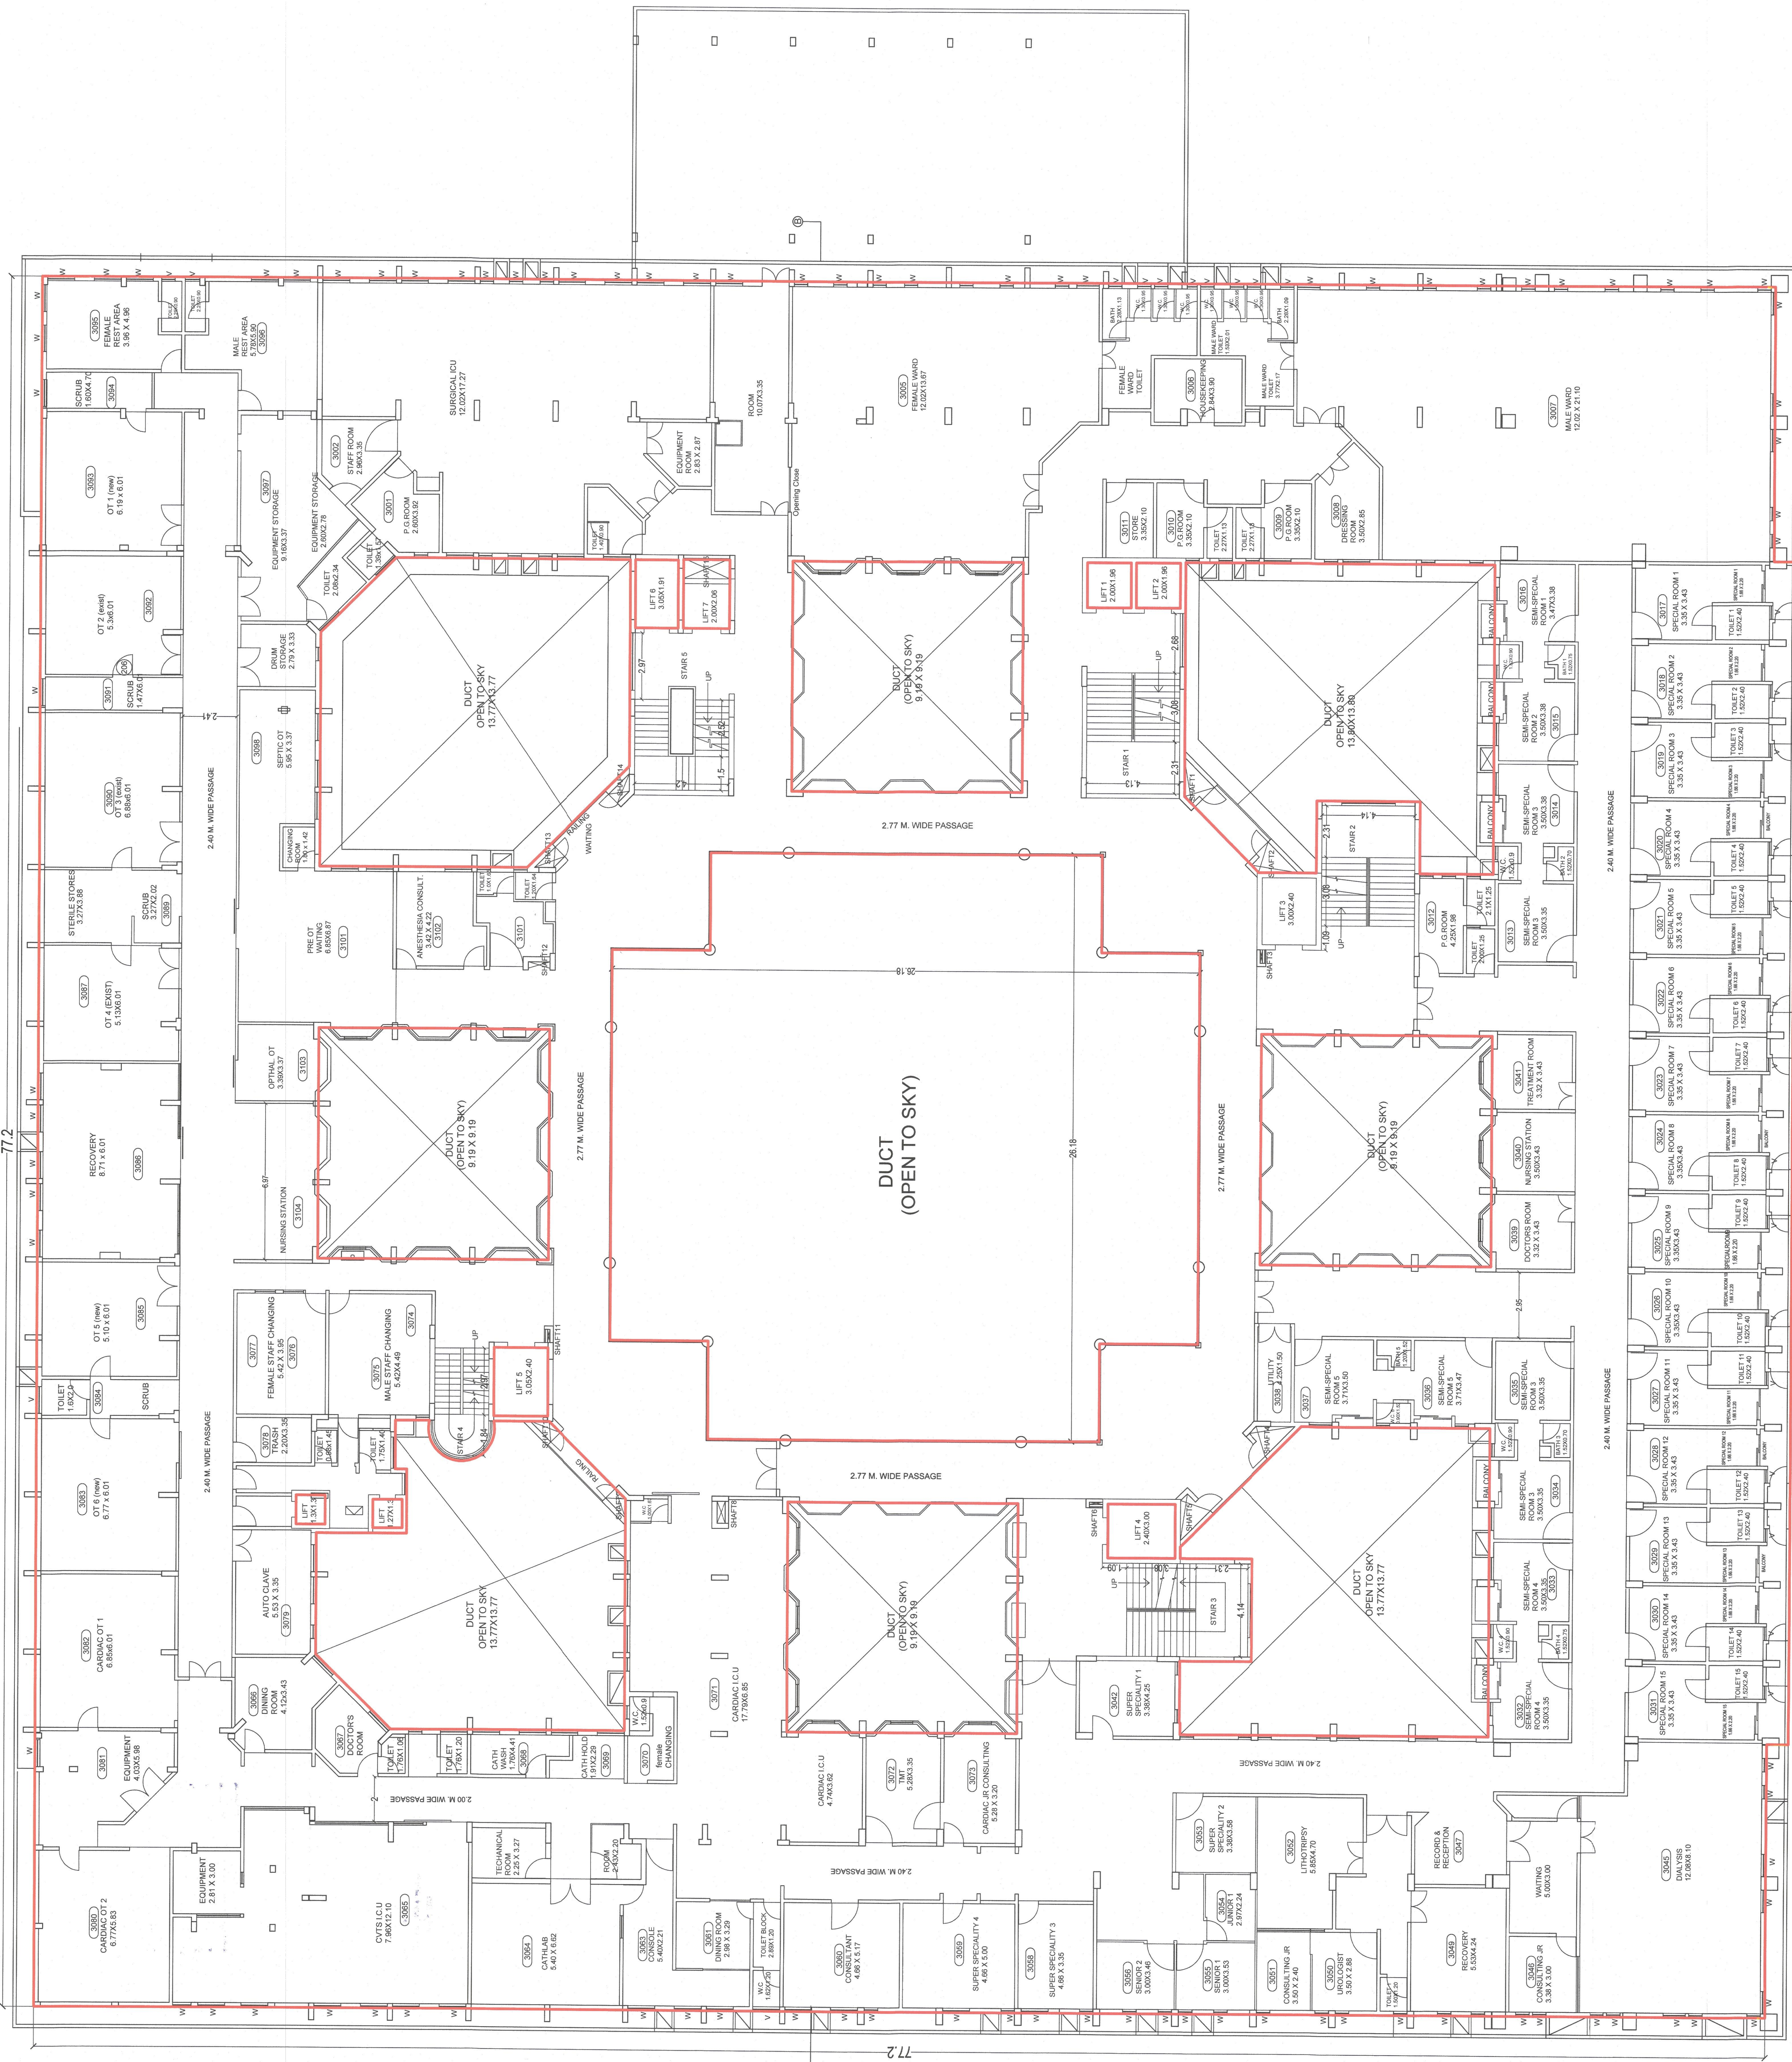

NOTE :- MECHANICAL LV PROVIDED

PROPOSED FIRST FLOOR PLAN