











**AREA STATEMENT IN SQ.M.**

ALLOWED B.U.P. AREA 16169.75

PROPOSED B.U.P. AREA 16169.75

**A HOSPITAL BUILDING**

1 BASEMENT FLOOR AREA 223.24

2 LOWER GROUND FLOOR AREA 3884.93

3 UPPER GROUND FLOOR AREA 4536.45

4 FIRST FLOOR AREA 4275.47

5 SECOND FLOOR AREA 3884.34

6 THIRD FLOOR AREA 3994.34

7 FOURTH FLOOR AREA 3994.34

TOTAL P-LINE AREA 24675.10

**B BLOOD BANK**

1 BLOOD BANK G.F. AREA 583.42

2 BLOOD BANK F.F. AREA 582.10

TOTAL 1145.52

**C ELECTRIC PANEL**

ELECTRIC PANEL 114.10

TOTAL B.U.P. AREA (A+B+C) 25413.12

PAID AREA (AS PER C.C. NO. 975/12-13 DT. 05.01.2013)

HOSPITAL BUILDING 4005.02

BLOOD BANK 251.80

TOTAL PAID AREA 4256.82

EARLIER O.C. No. - OCH4817202-21 - DATED - 22/07/2020

**PARKING REQUIRED FOR 500 BEDDED HOSPITAL**

REQUIRED PARKING NOS PROPOSED PARKING NOS

CARS 75 75

TWO WHEELER 250 252

AMBULANCE 01 01

REVISED PLAN FOR HOSPITAL BUILDING  
 AT C.T.S. NO. 15309/1, MOULIE GARKHEDA,  
 AURANGABAD,  
 FOR,  
 DR. BABASAHEB AMBEDKAR VAIDYAKYA PRATISTHAN.

ARCHITECT  







SCALE: 1:100

DATE: 12/07/2021

DR. BABASAHEB AMBEDKAR VAIDYAKYA PRATISTHAN

DEEPAK DESHPANDE  
 ARCHITECT  

MOULIE HOUSE, MOULIE GARKHEDA,  
 NEAR SHAM PETROL PUMP,  
 AURANGABAD, DISTRICT AURANGABAD,  
 PHONE NO. 9820210188  
 9820210188

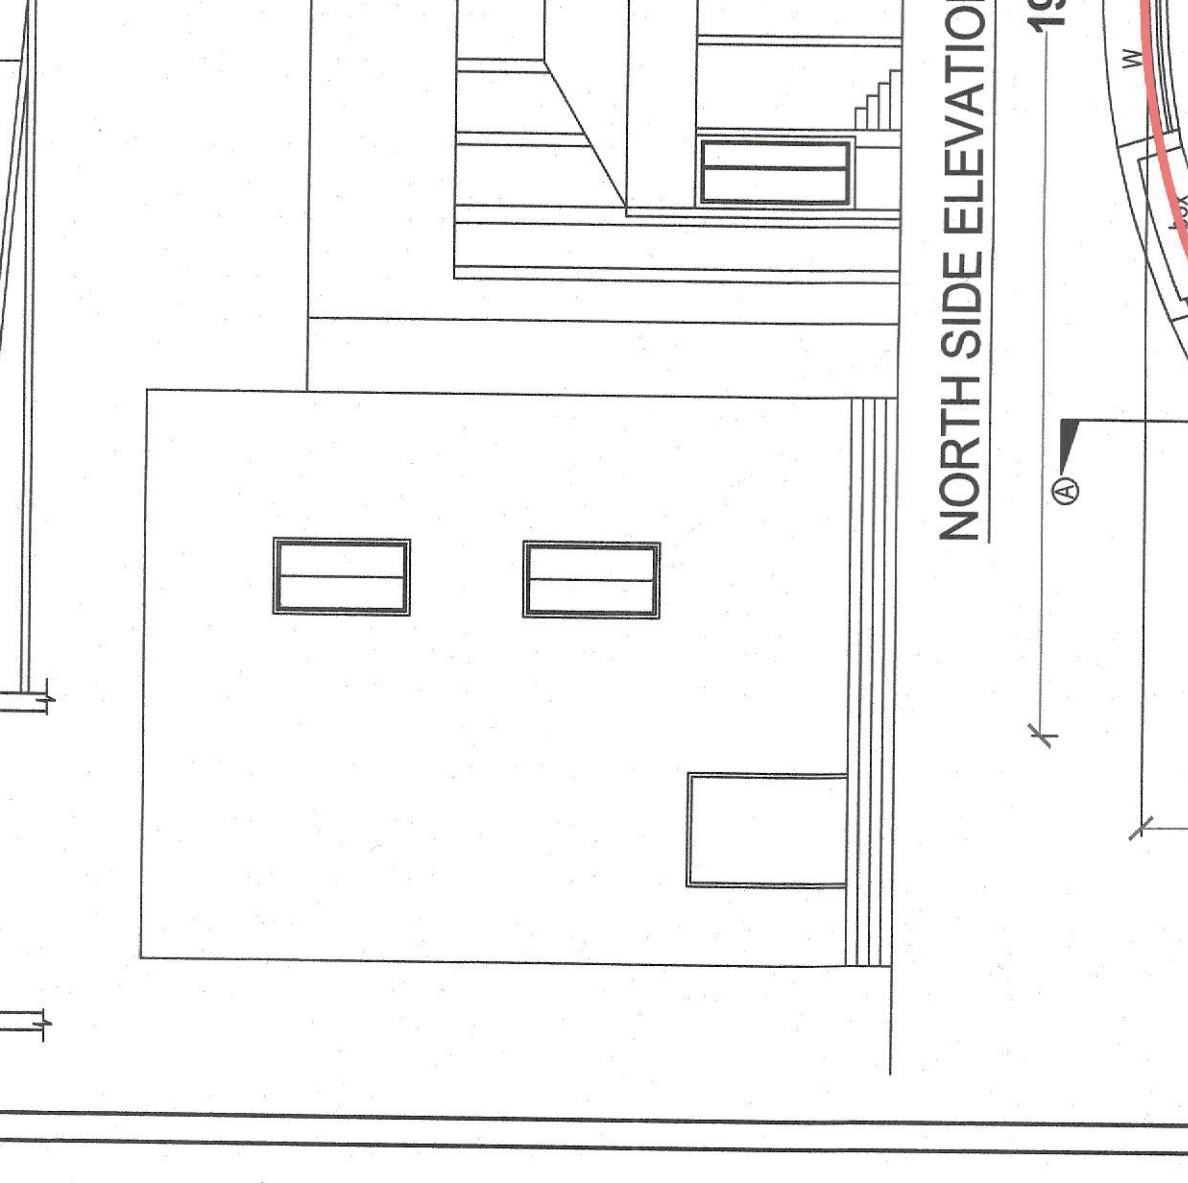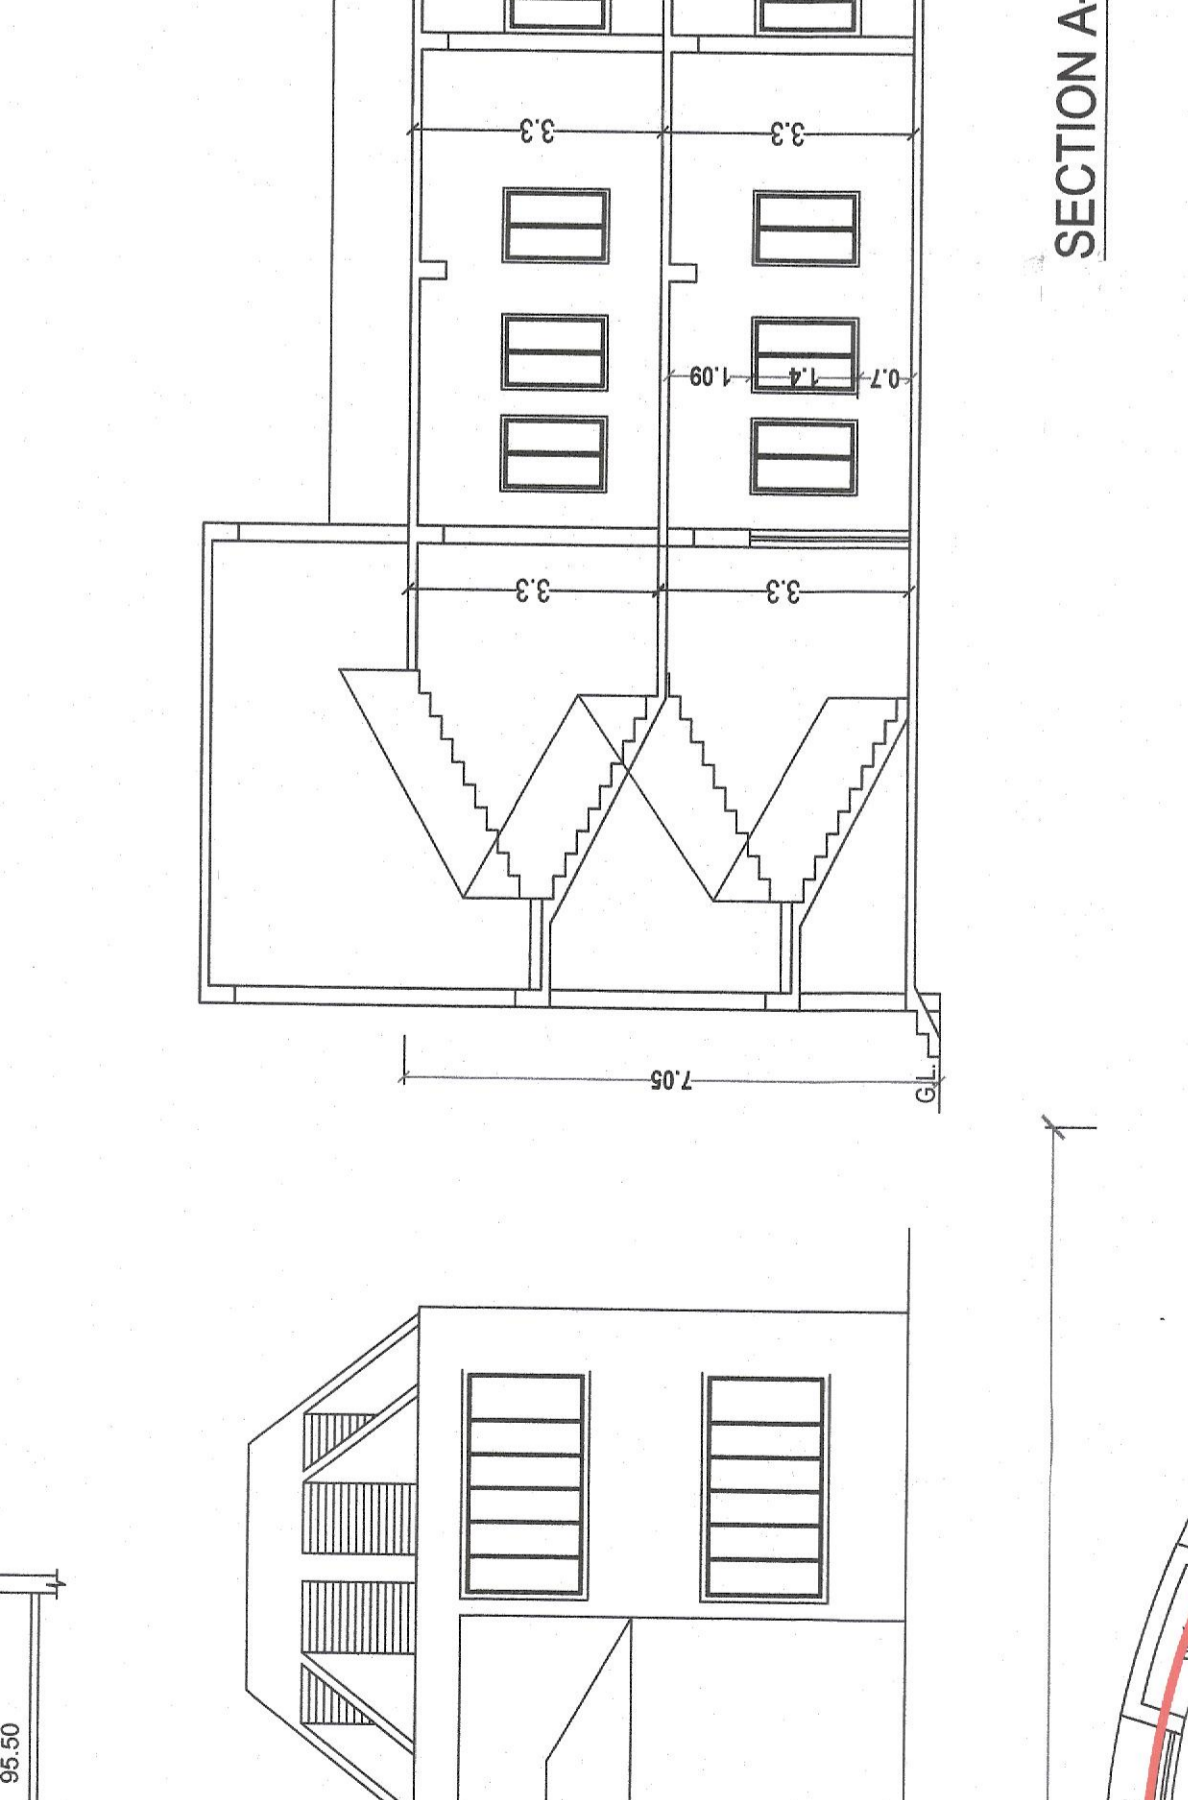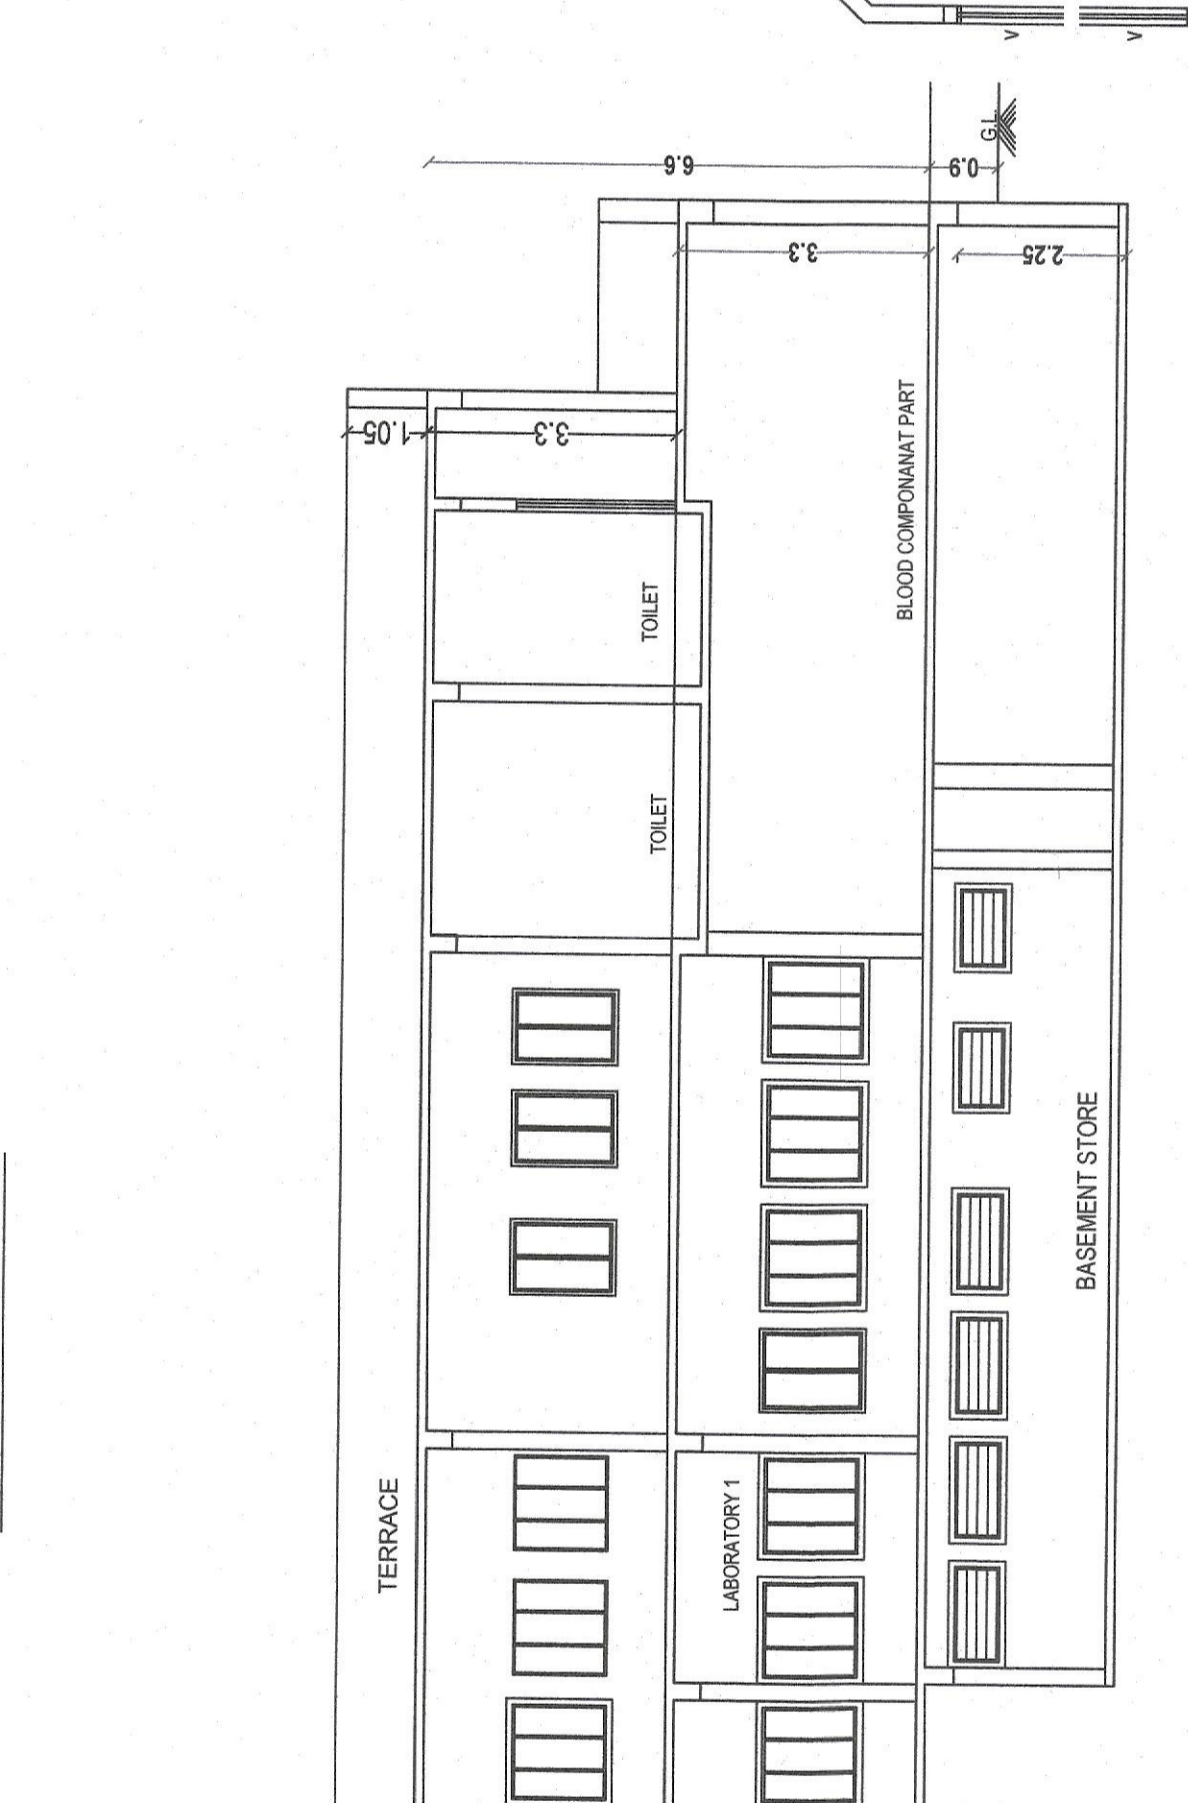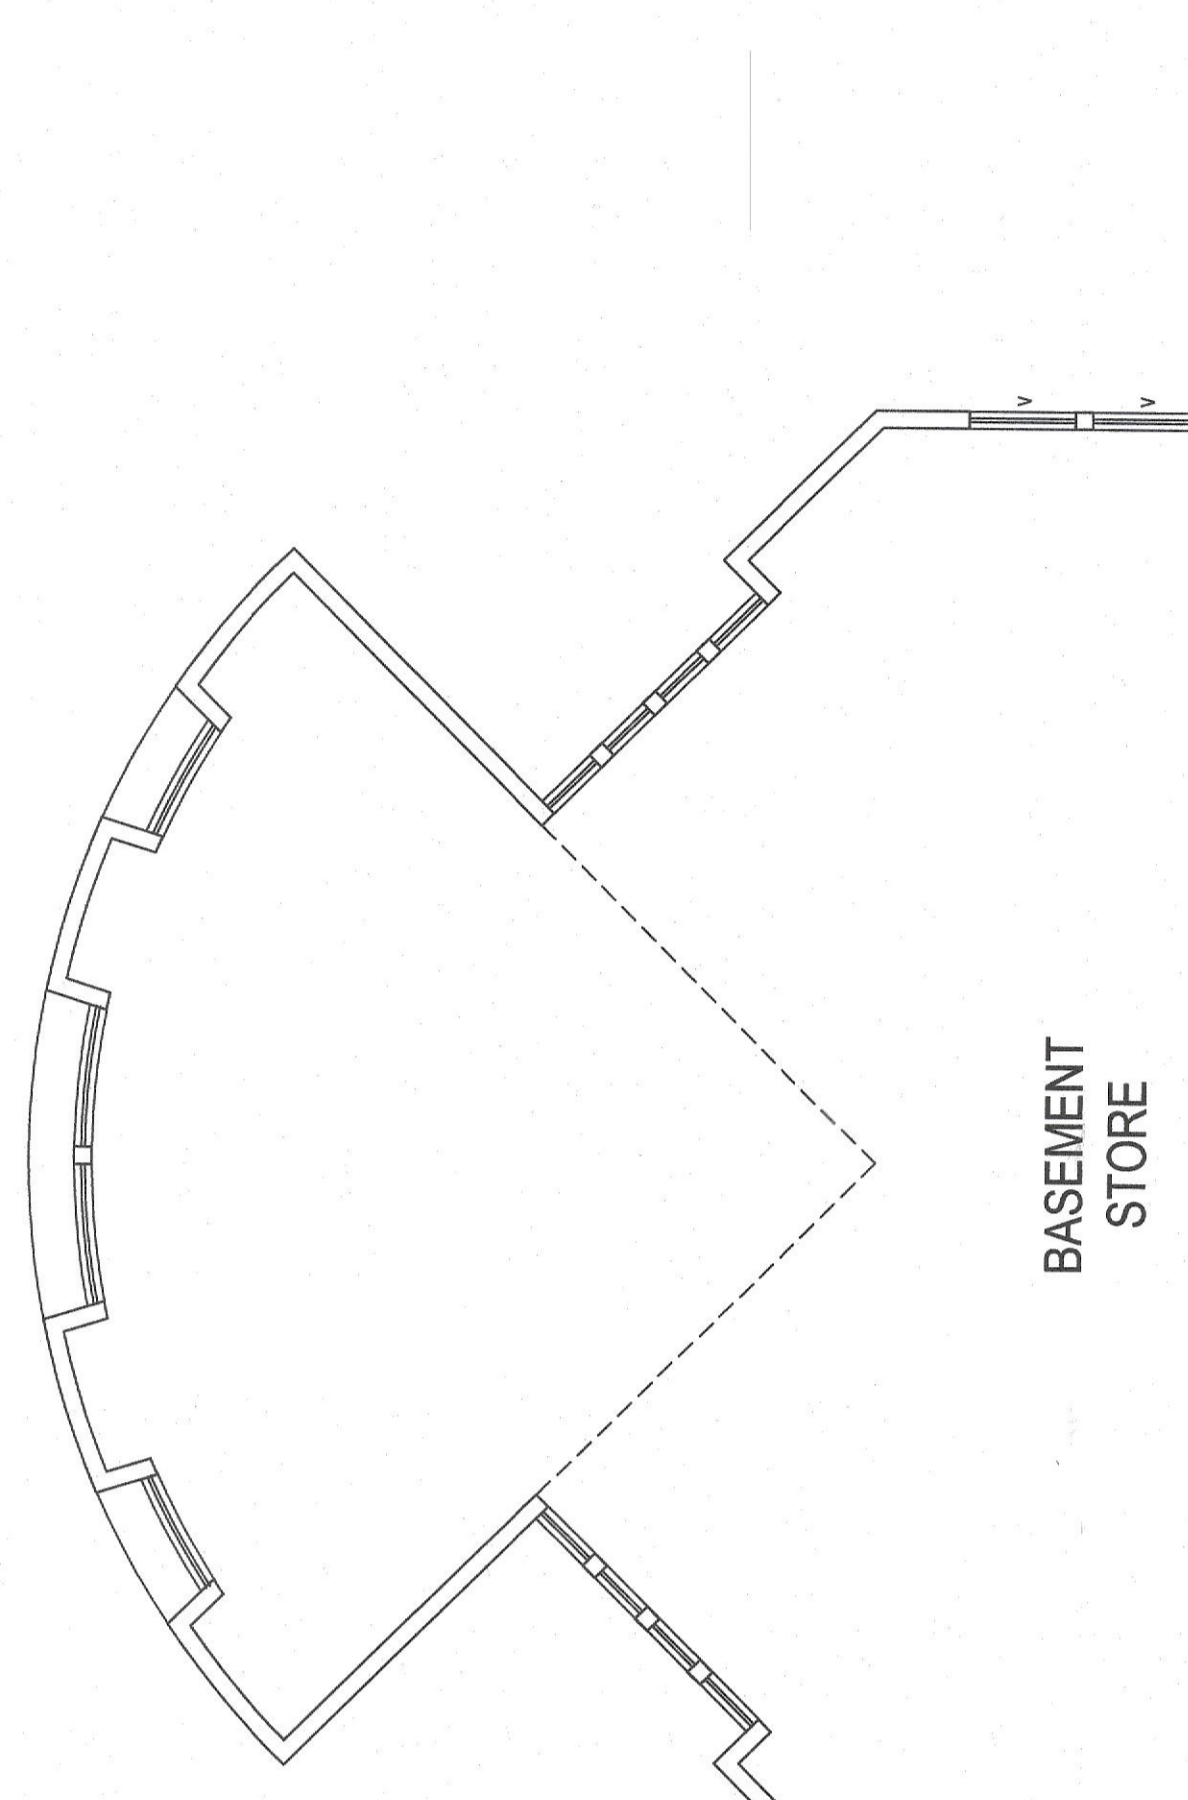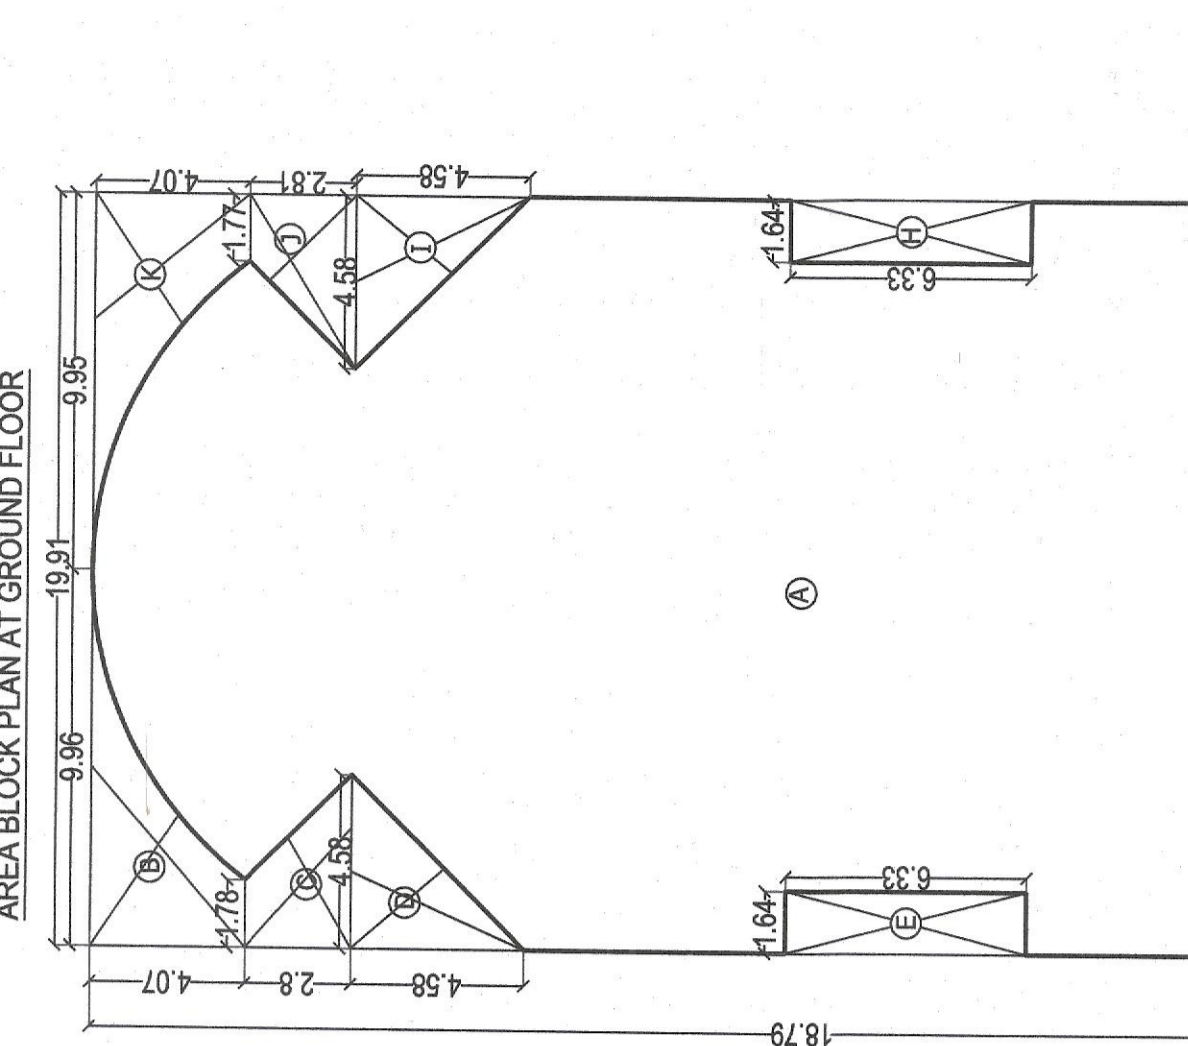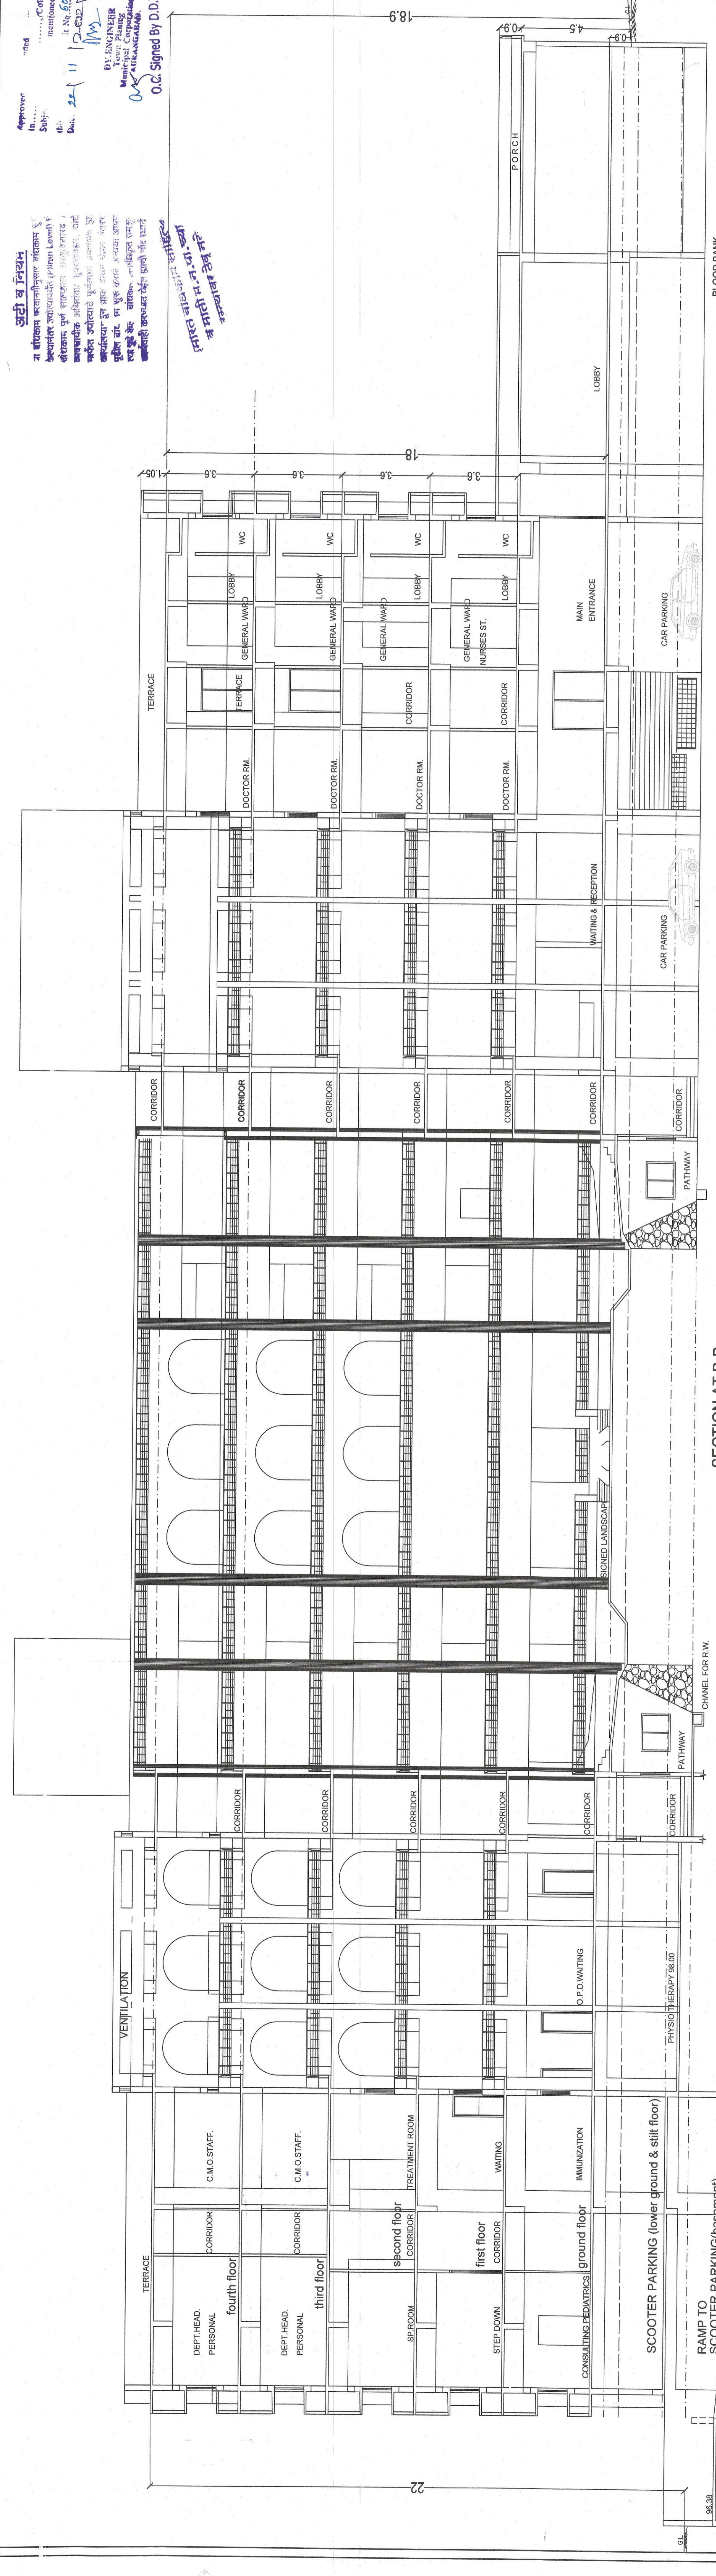



